
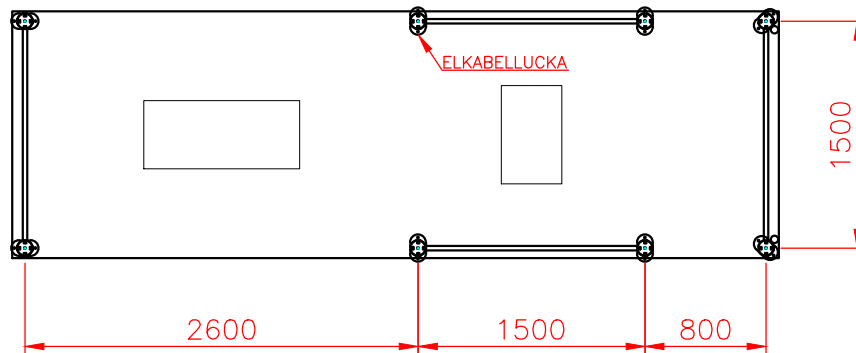



WELAND ALUMINIUM AB

This document must not be copied without our written permission and the contents thereof must not be imparted to a third party nor be used for any unauthorized purpose. Contravention will be prosecuted.

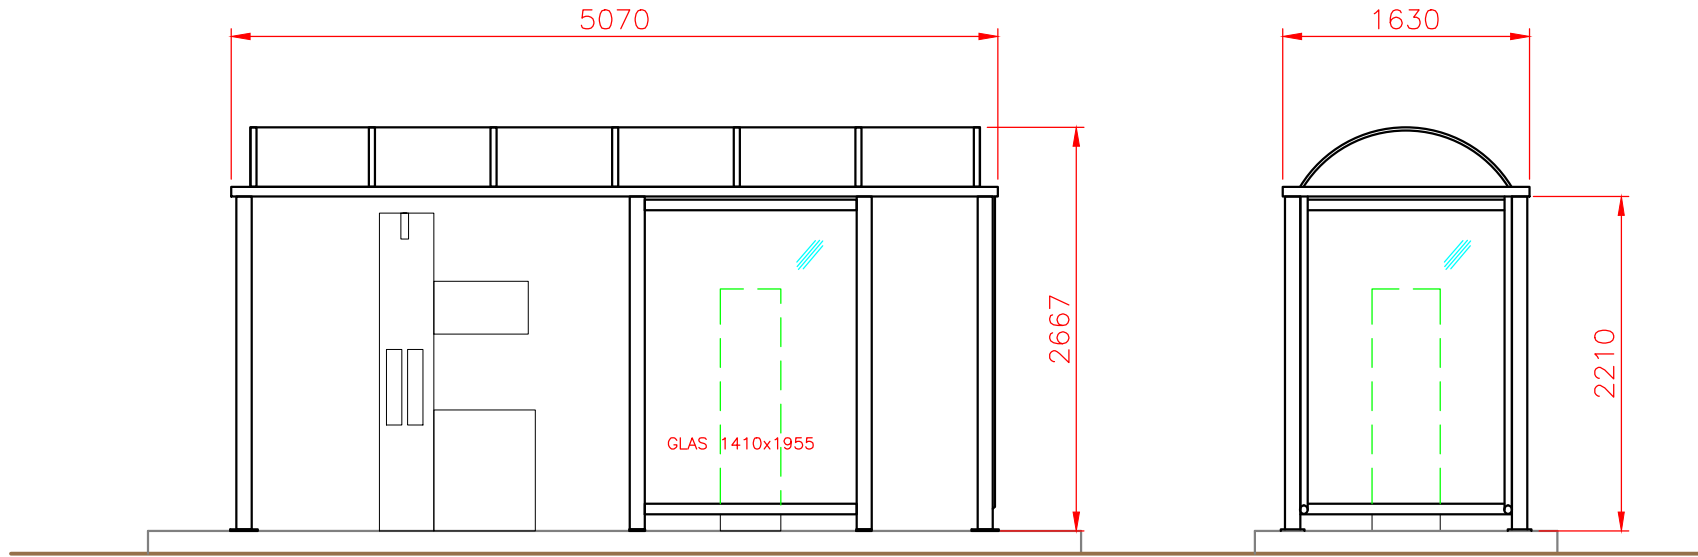

-	-	-	-	-	-	-	-	-
Det.nr	Ant.	Benämning			Material	Mod.nr.ämne dimension		Anm.
Konstr.	Ritad	Kop.	Konstr.	Stand.	Format	Skala	Generell tolerans	
-	AÅ	-	-	-	A4	1:50	SS-ISO 2768-m	
							Objektnummer	Datum
							-	190506
VS PUMPÖ Typ 4 - -							Ritningsnummer	Rev.
							VS PUMP Typ 4	A
Nr.	Ant.	Ändring och/eller medd.-nr	Datum	Inf.	Godk.	BJÖRNSTORPSVÄGEN 2 342 50 ALVESTA TFN +46 (0)472-445 00		